



PRECISION APPROACH TERRAIN CHART-ICAO

RJOA / HIROSHIMA

PRECISION APPROACH TERRAIN CHART

DISTANCES AND HEIGHTS IN METERS

RWY 10

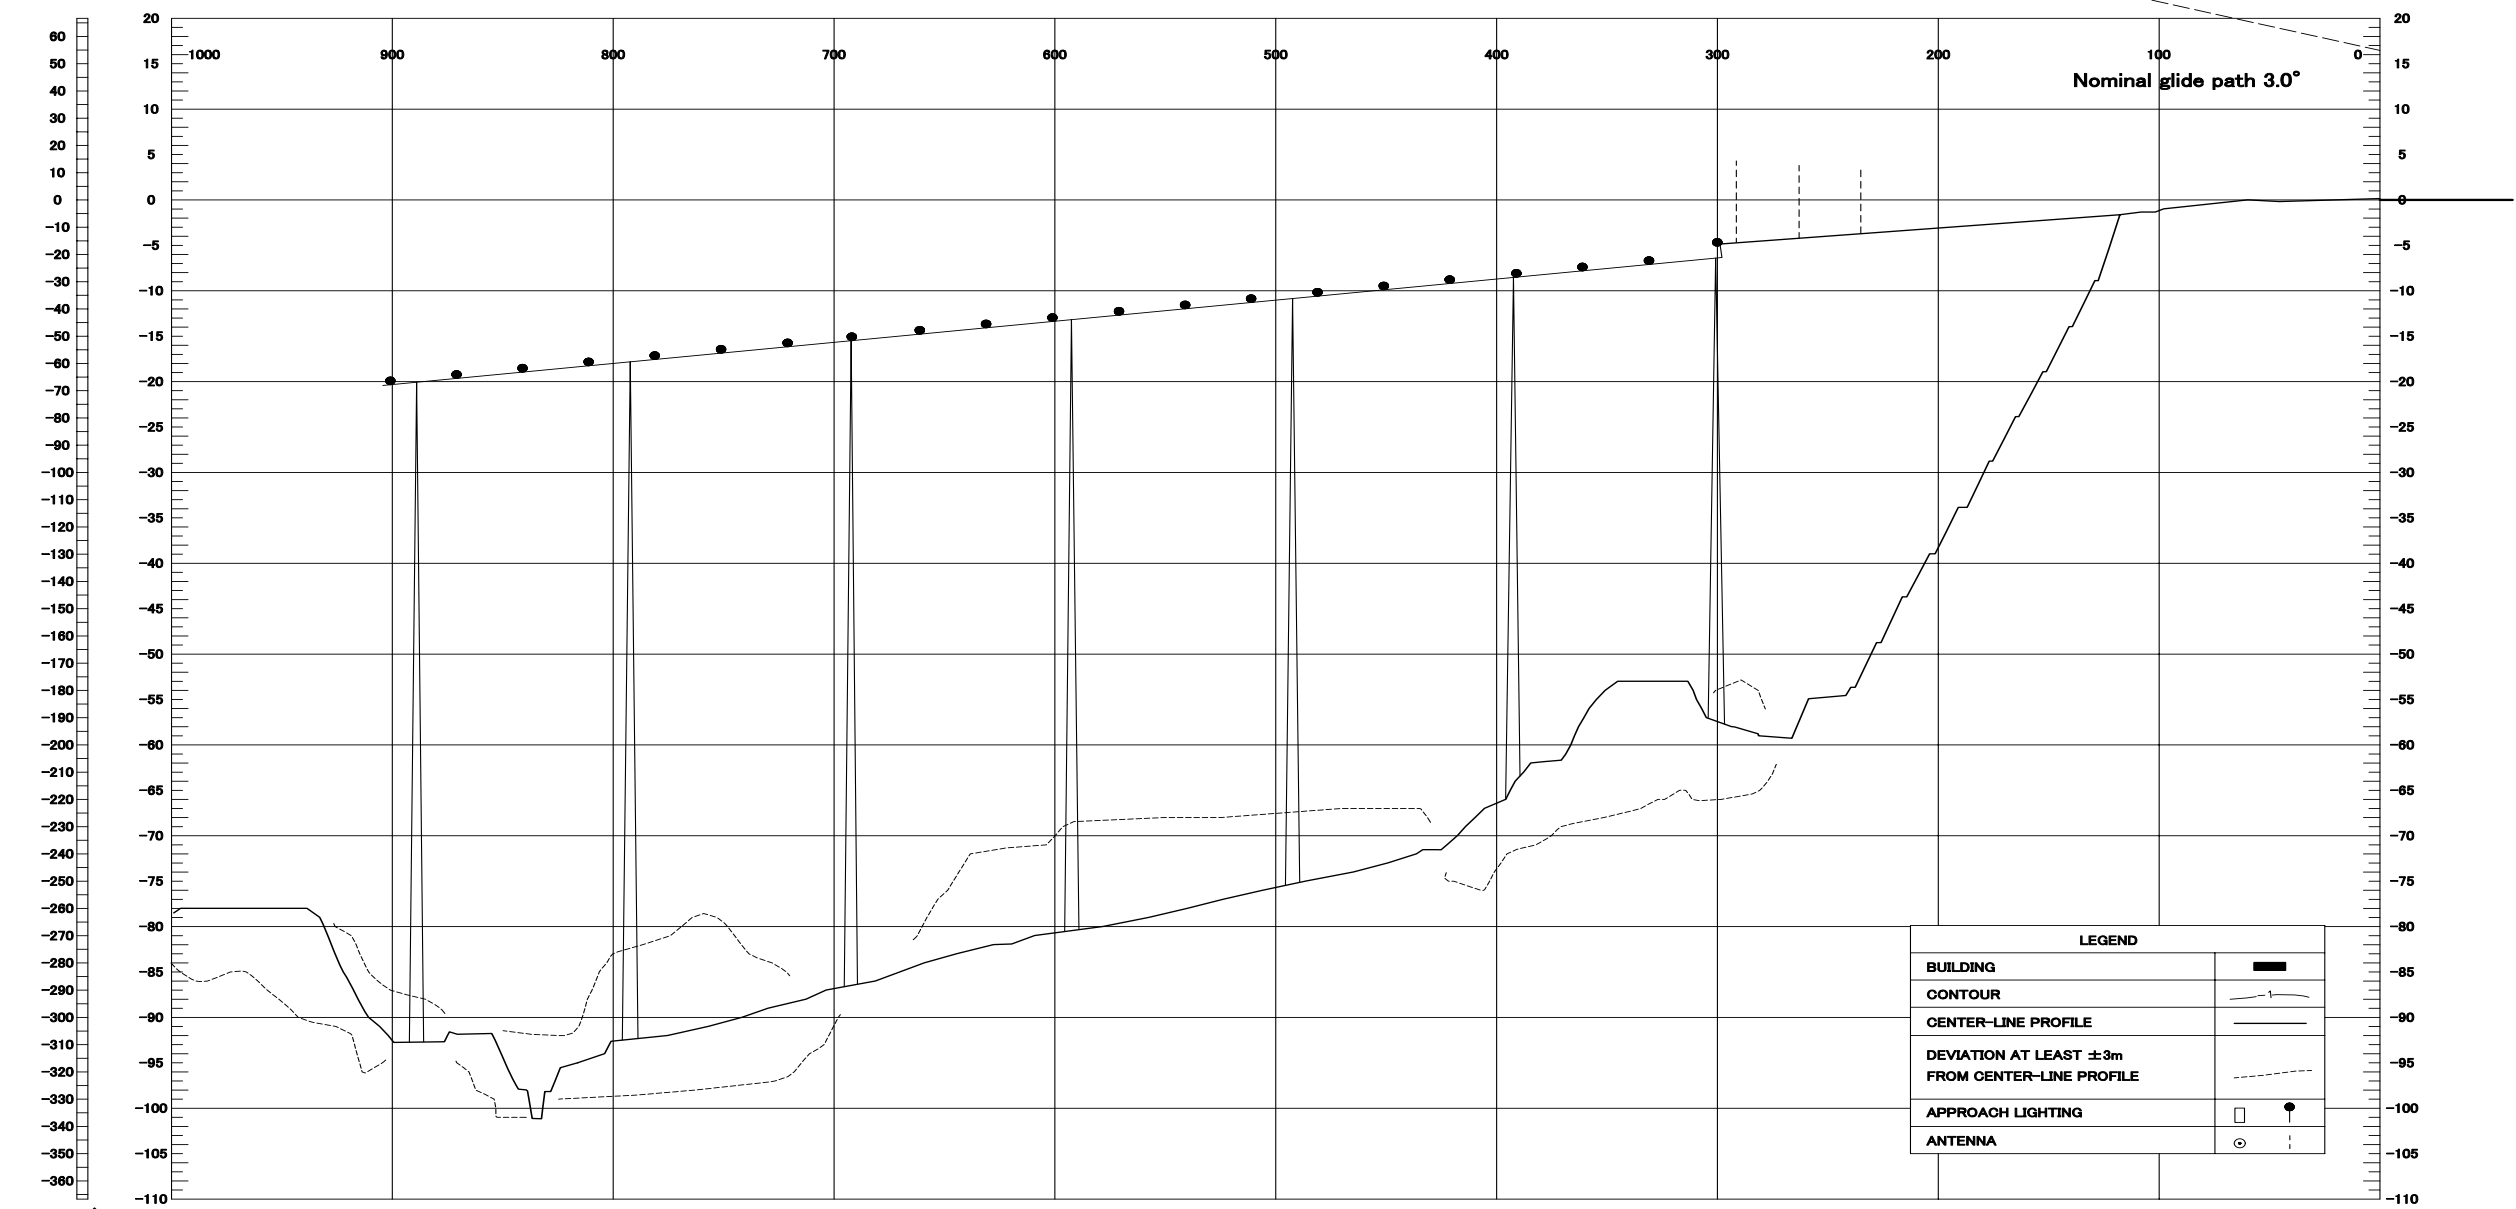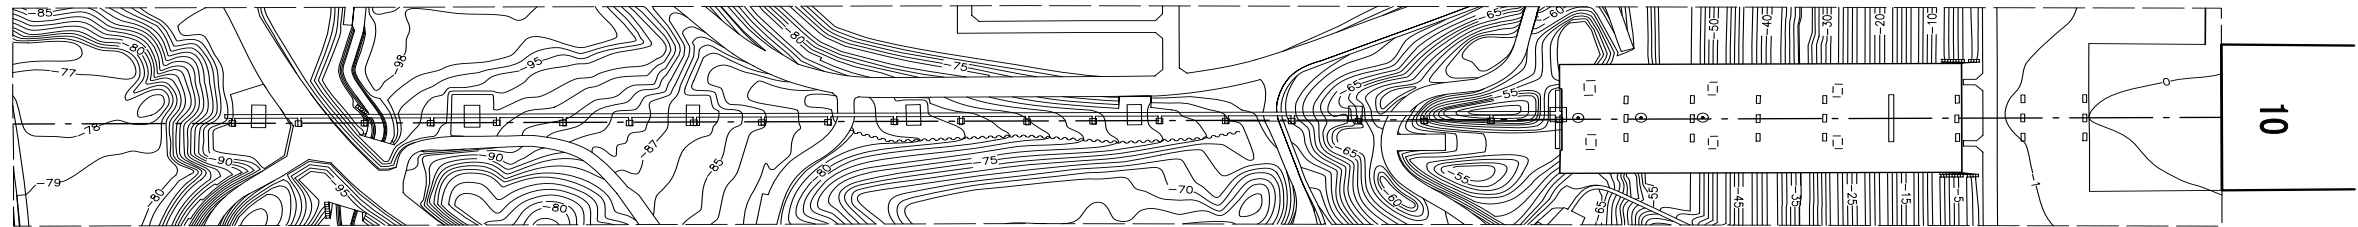

↑  
Vertical scale  
in feet

HORIZONTAL SCALE 1:2500  
VERTICAL SCALE 1:500  
CONTOUR AND HEIGHTS ARE RELATED  
TO ELEVATION OF RWY THR

LEGEND	
BUILDING	■
CONTOUR	—
CENTER-LINE PROFILE	—
DEVIATION AT LEAST ±3m FROM CENTER-LINE PROFILE	- - -
APPROACH LIGHTING	□ ●
ANTENNA	○